



RELAIS DE CONTROLE  
DE RESEAUX TRIPHASES  
R3P

Connecteur femelle  
16P+T  
DISTRIBUTION  
XA

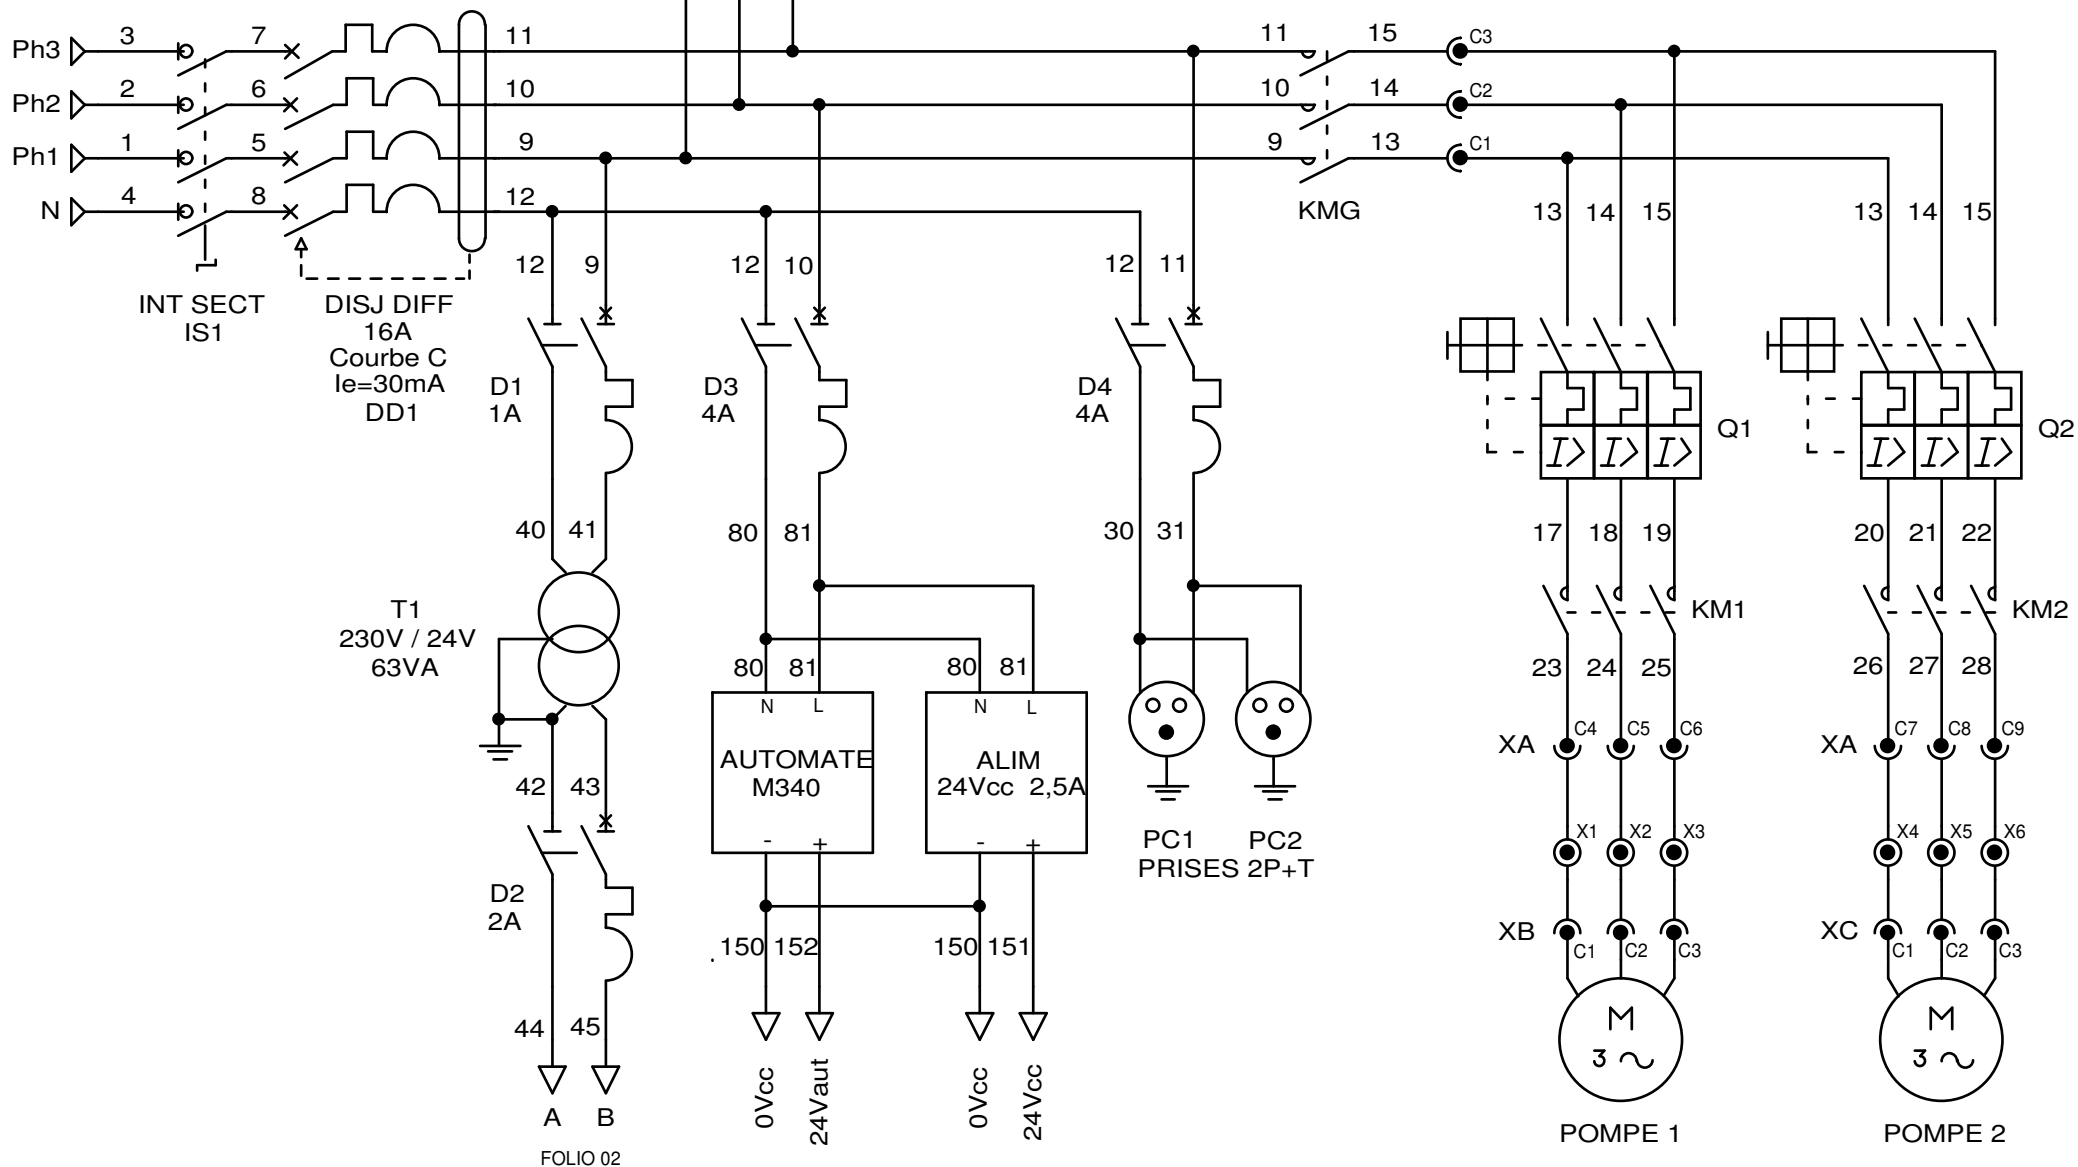

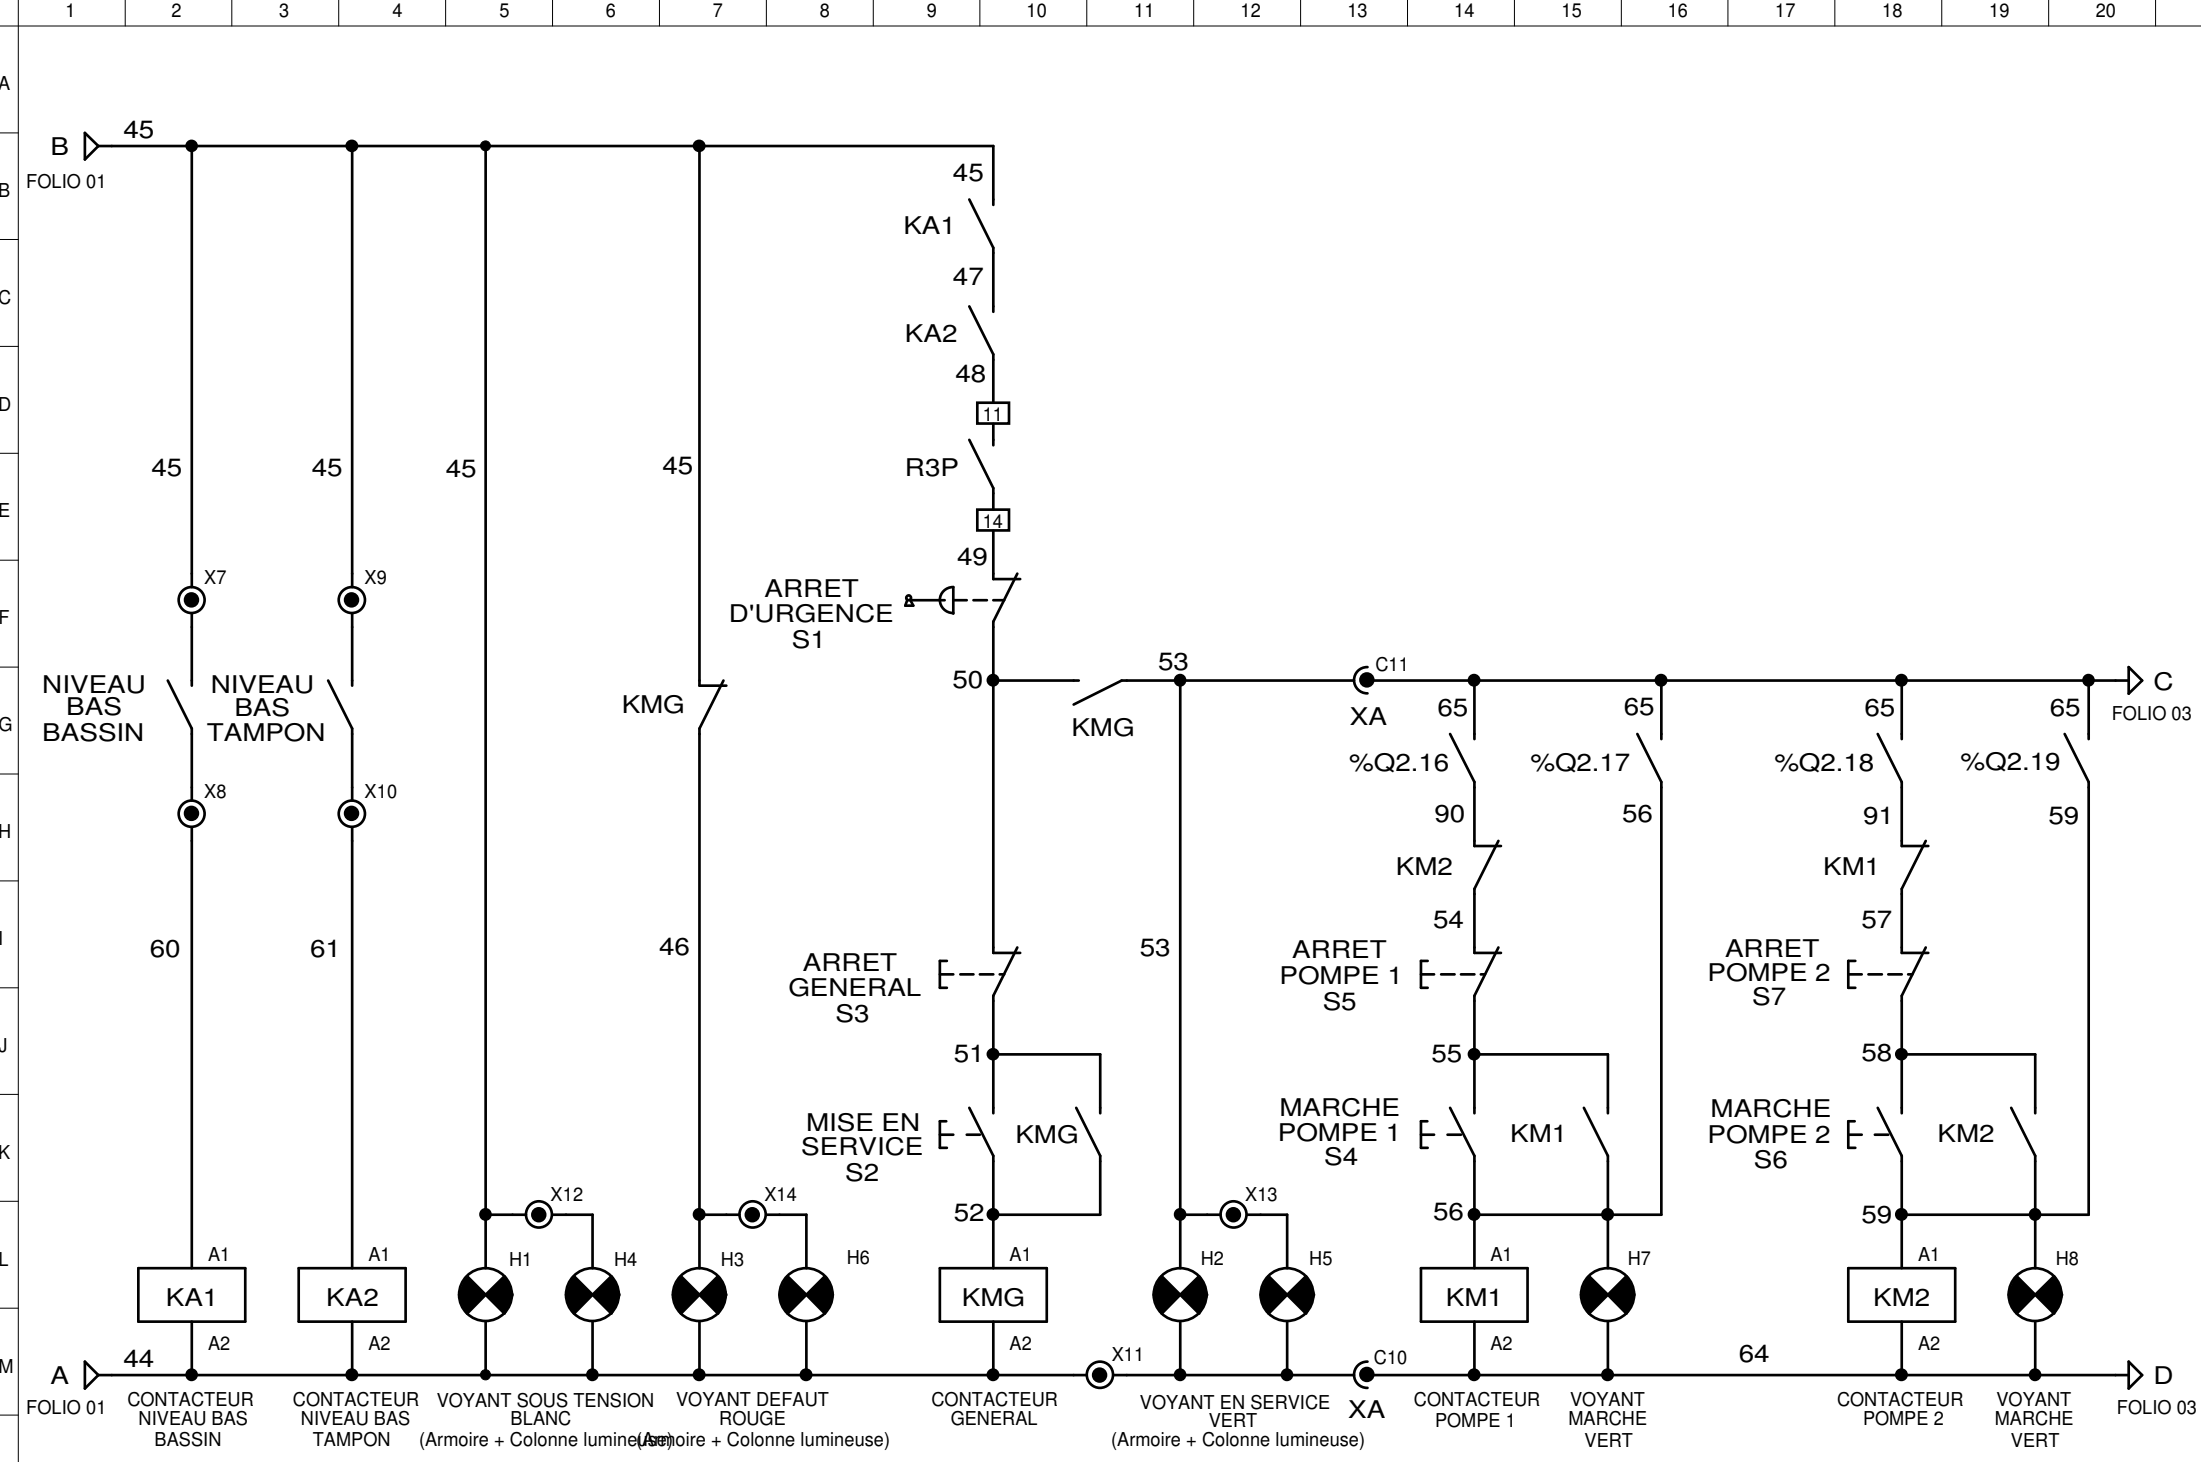


DESSINE PAR: SERV. TECH.  
 DATE: 28/10/2008


GTI SYSTEMES  
 ZA DE SAUTES - 11800 TREBES


CENTRALE DE POMPAGE PISCINE

SCHEMA DE COMMANDE 1/2

FOLIO 02

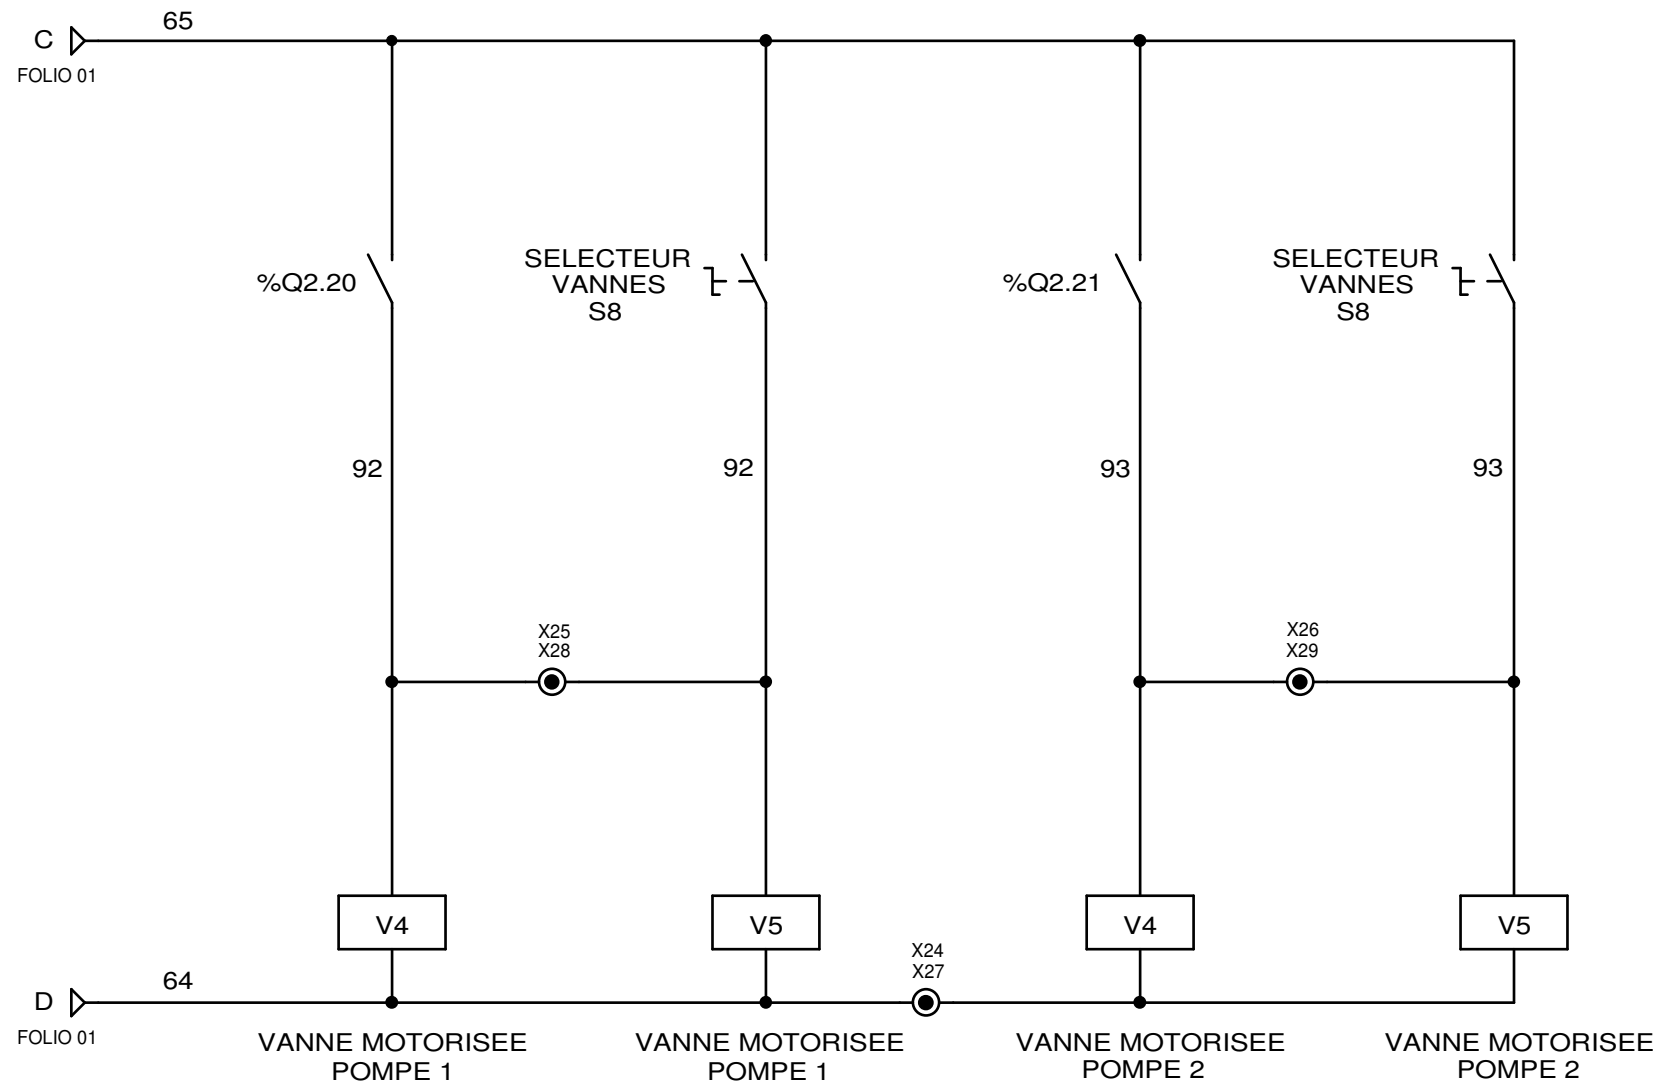

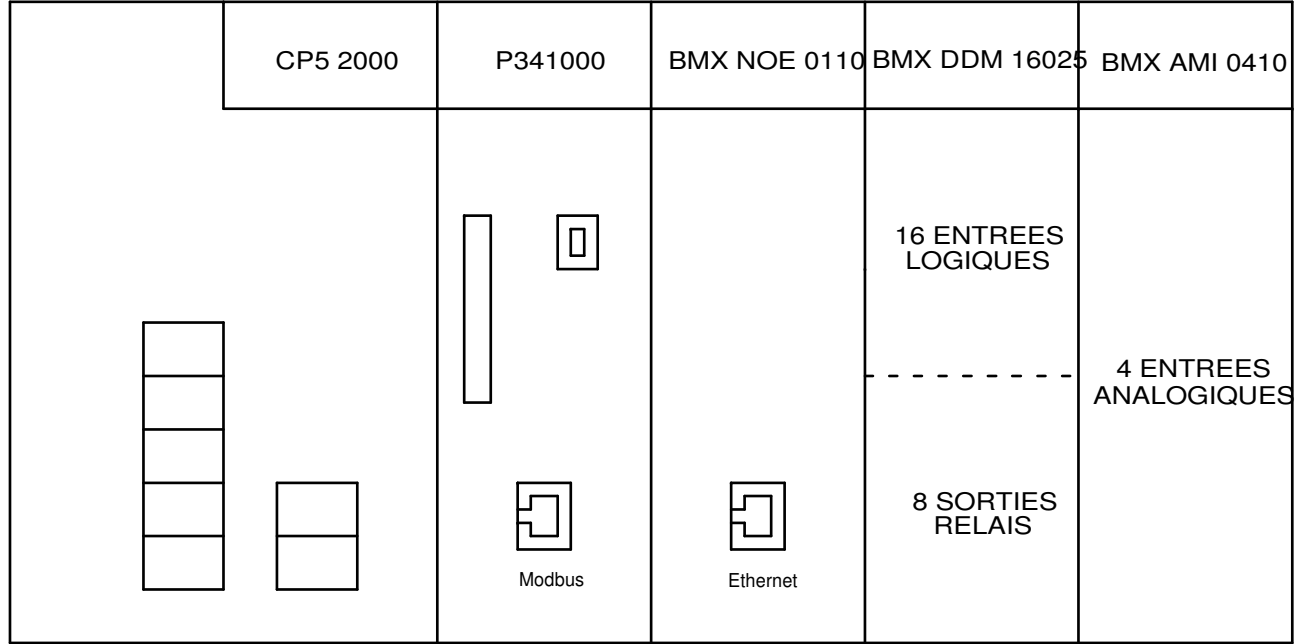

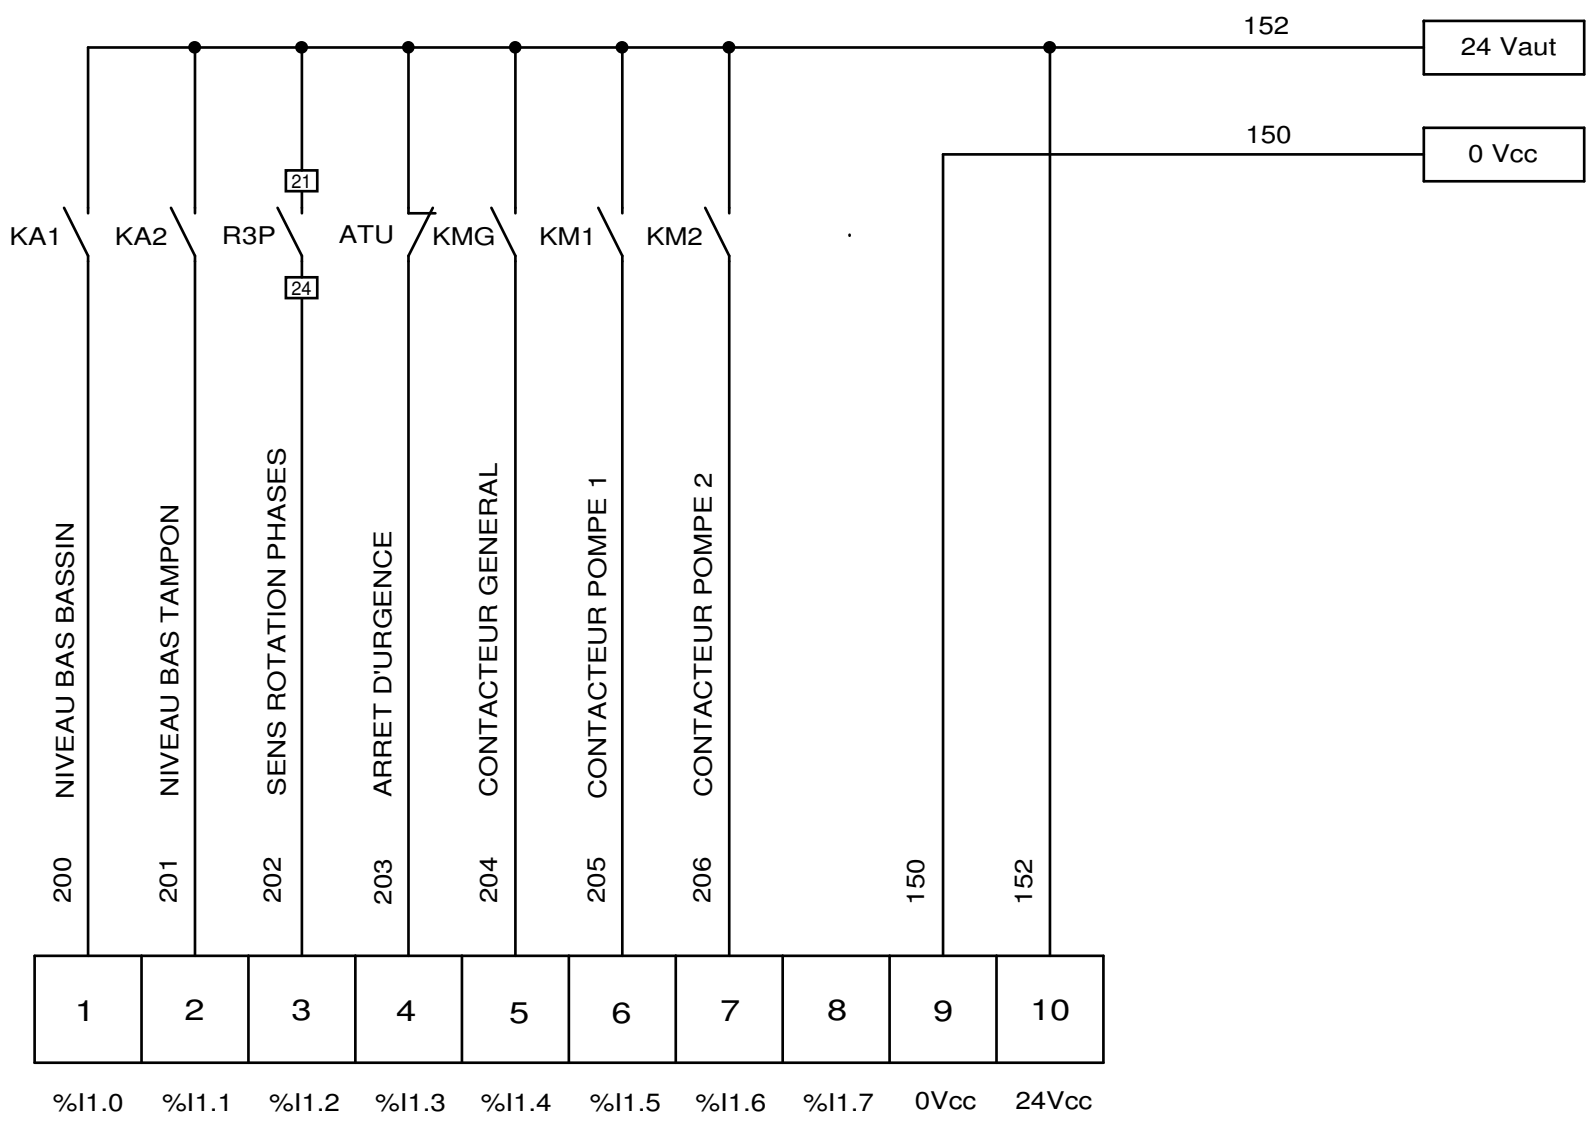

1 2 3 4 5 6 7 8 9 10 11 12 13 14 15 16 17 18 19 20

A  
B  
C  
D  
E  
F  
G  
H  
I  
J  
K  
L  
M

